


0. Ground Floor 1:100



1. First Floor 1:100

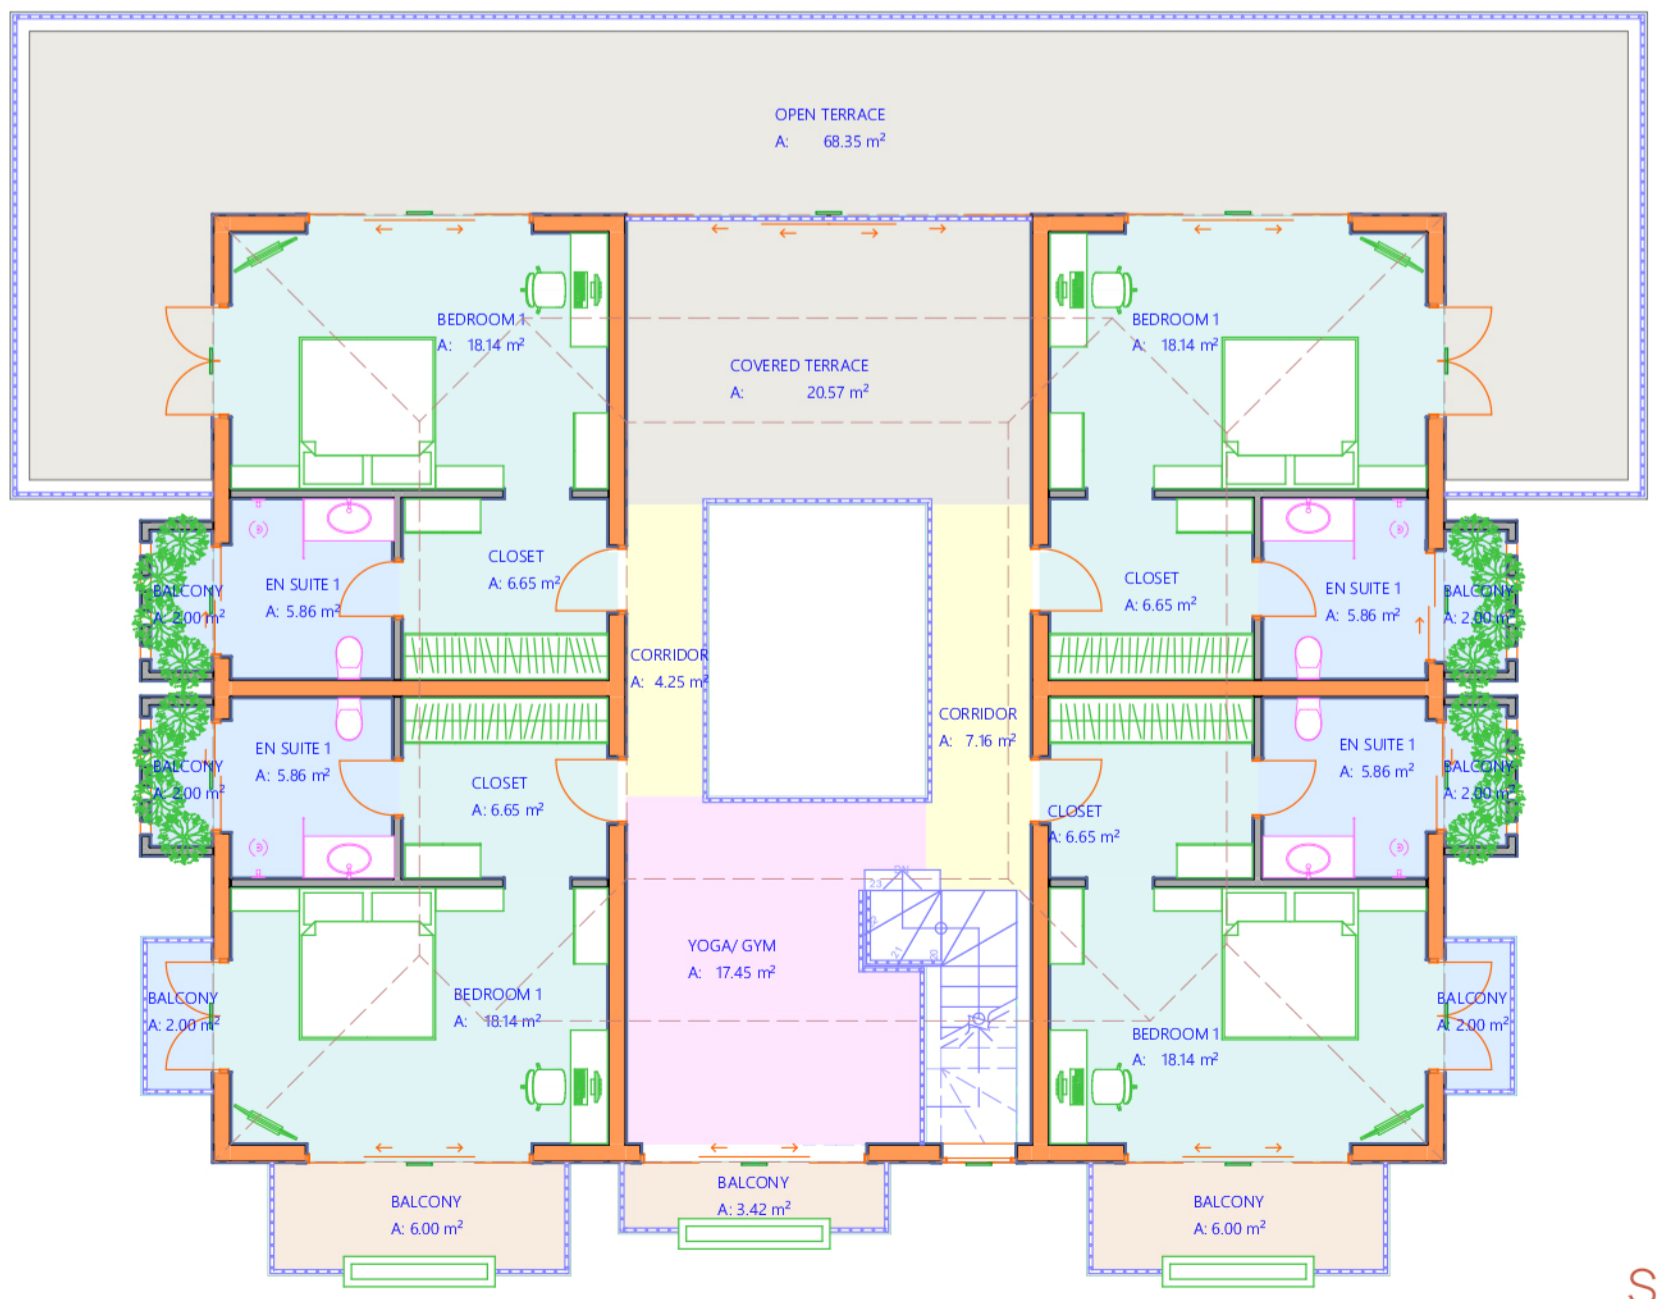